


RevNo	Revision note	Date	Signature	Checked
-------	---------------	------	-----------	---------


RØMNINGSPLAN

Itemref	Quantity		Article No./Reference	
Designed by			Date 28/05/15	Scale 1:100
PLAN 3 ETG			Søndre hallen	
30.06.2015/ØS			Edition rev 6	Sheet 4/4

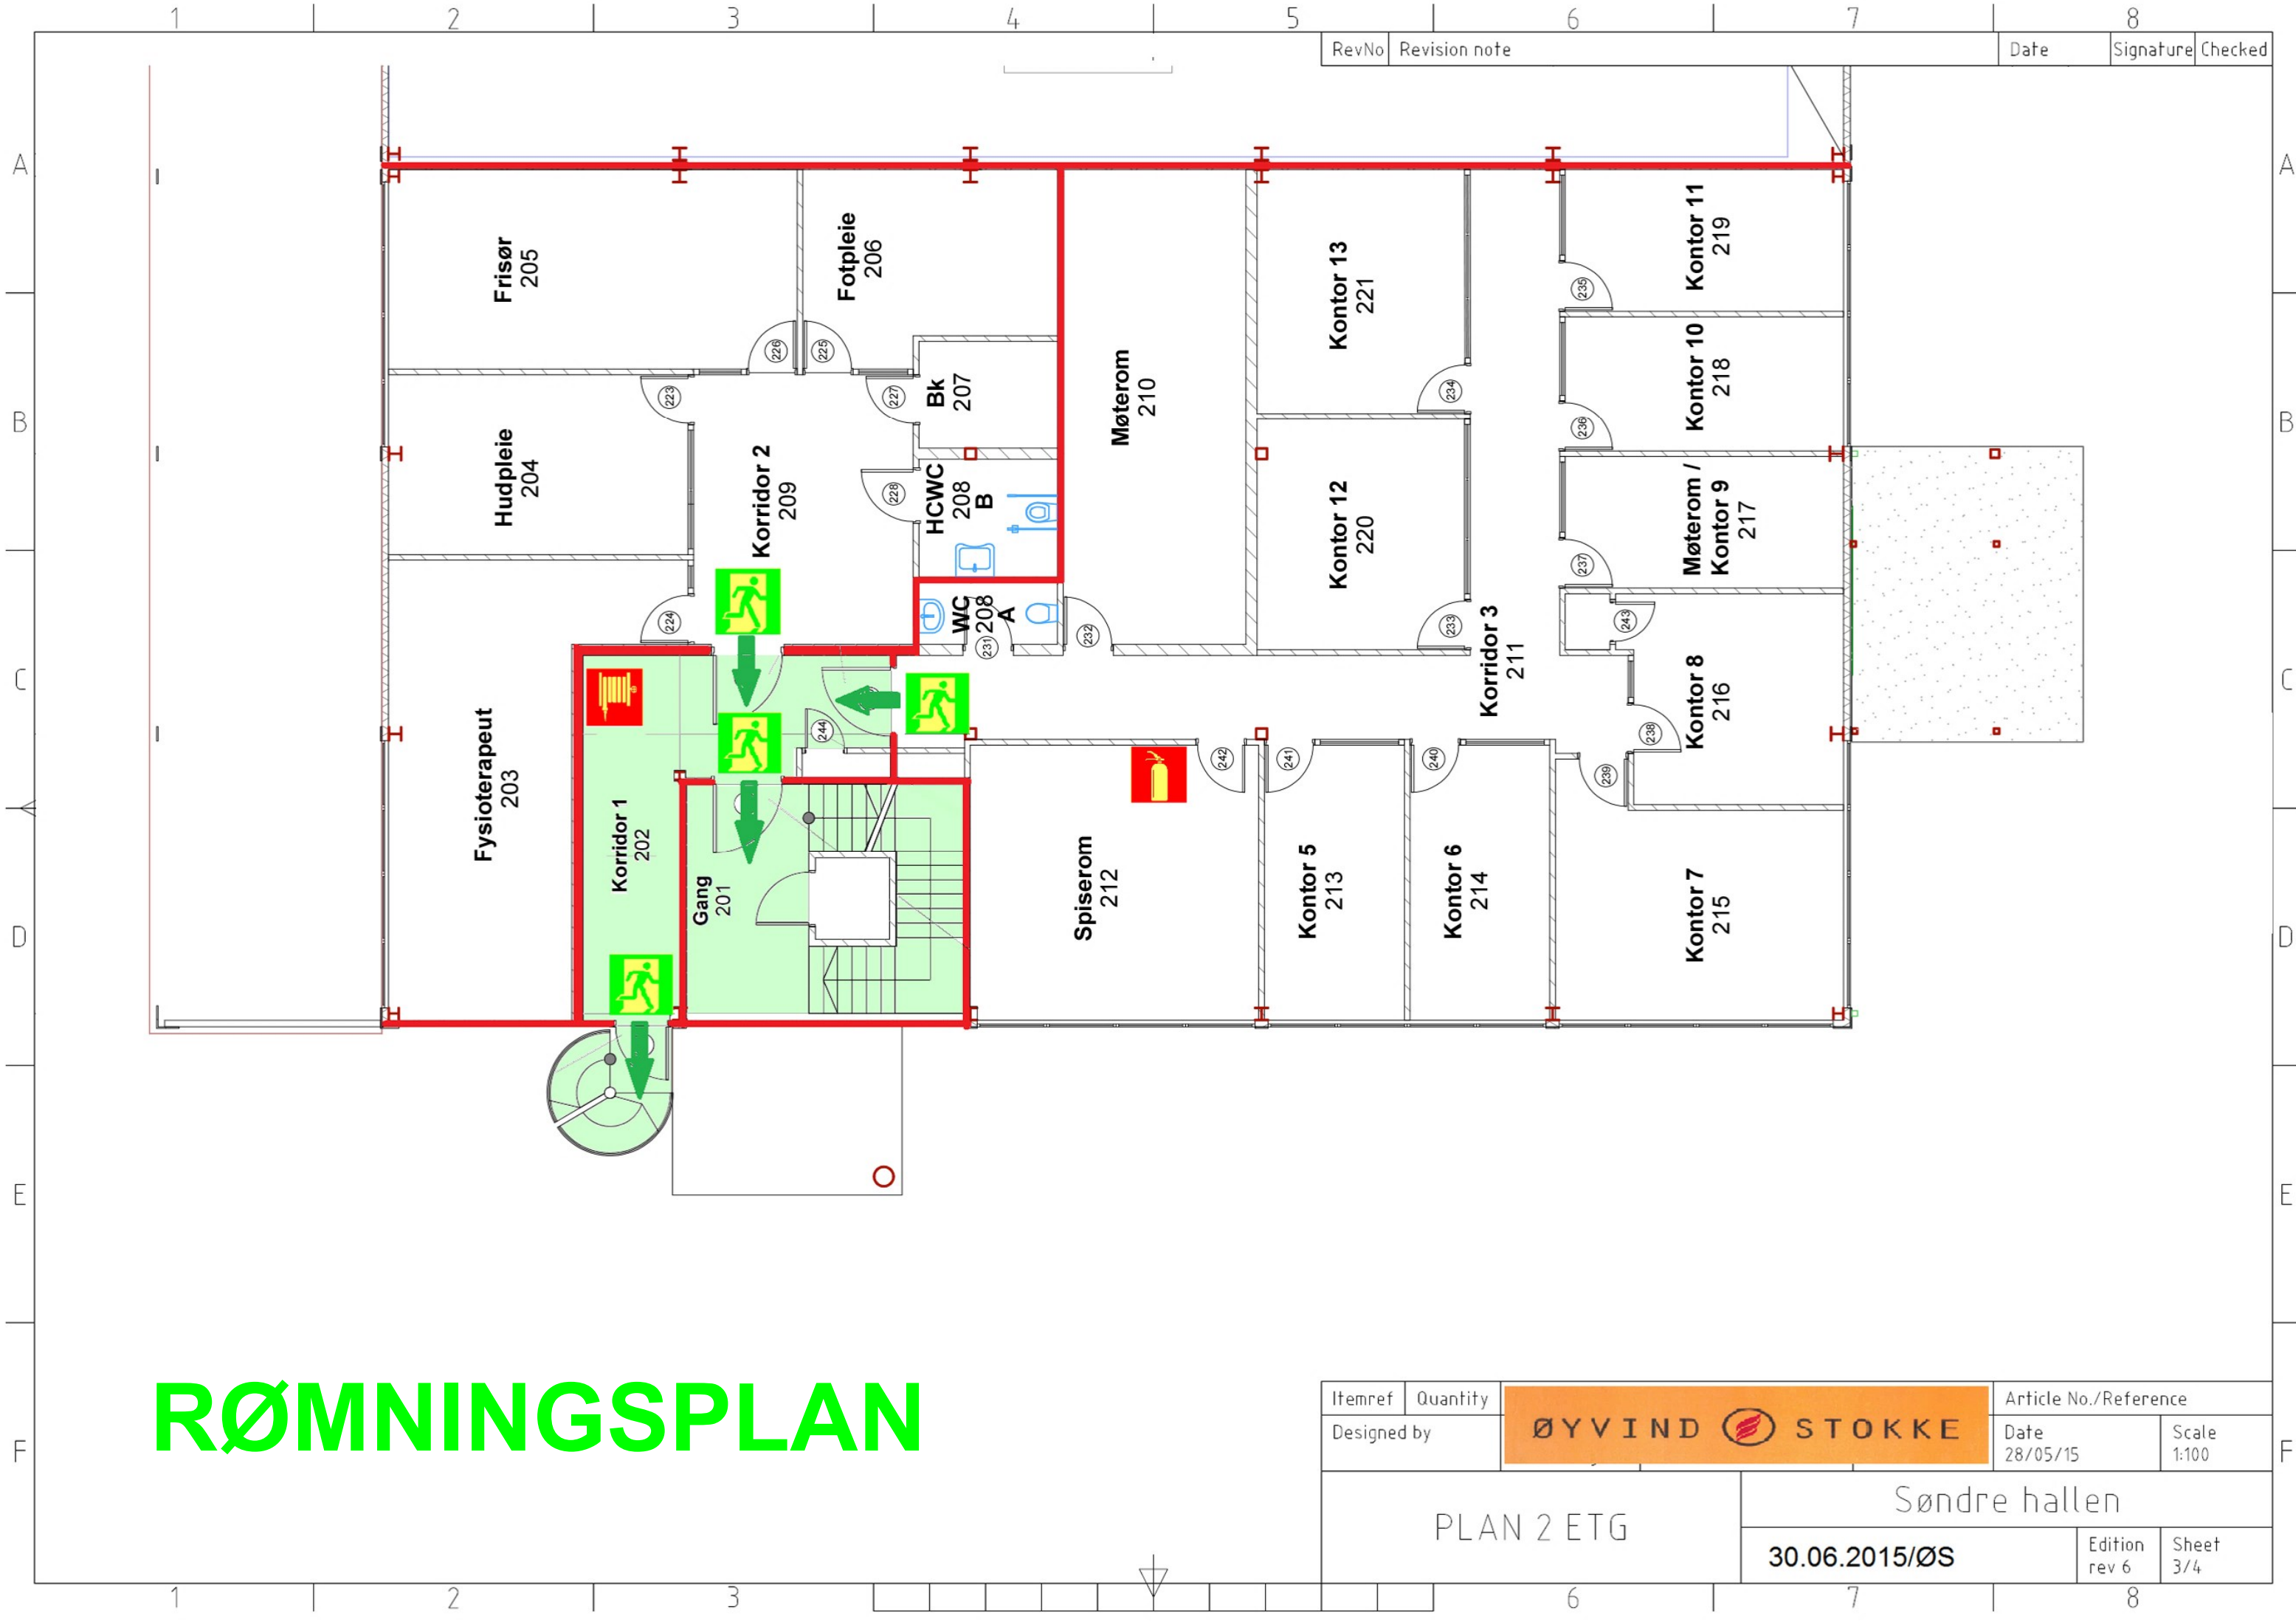

RØMNINGSPLAN


Itemref	Quantity		Article No./Reference	
Designed by			Date 28/05/15	Scale 1:100
PLAN 2 ETG			Søndre hallen	
			30.06.2015/ØS	Edition rev 6 Sheet 3/4

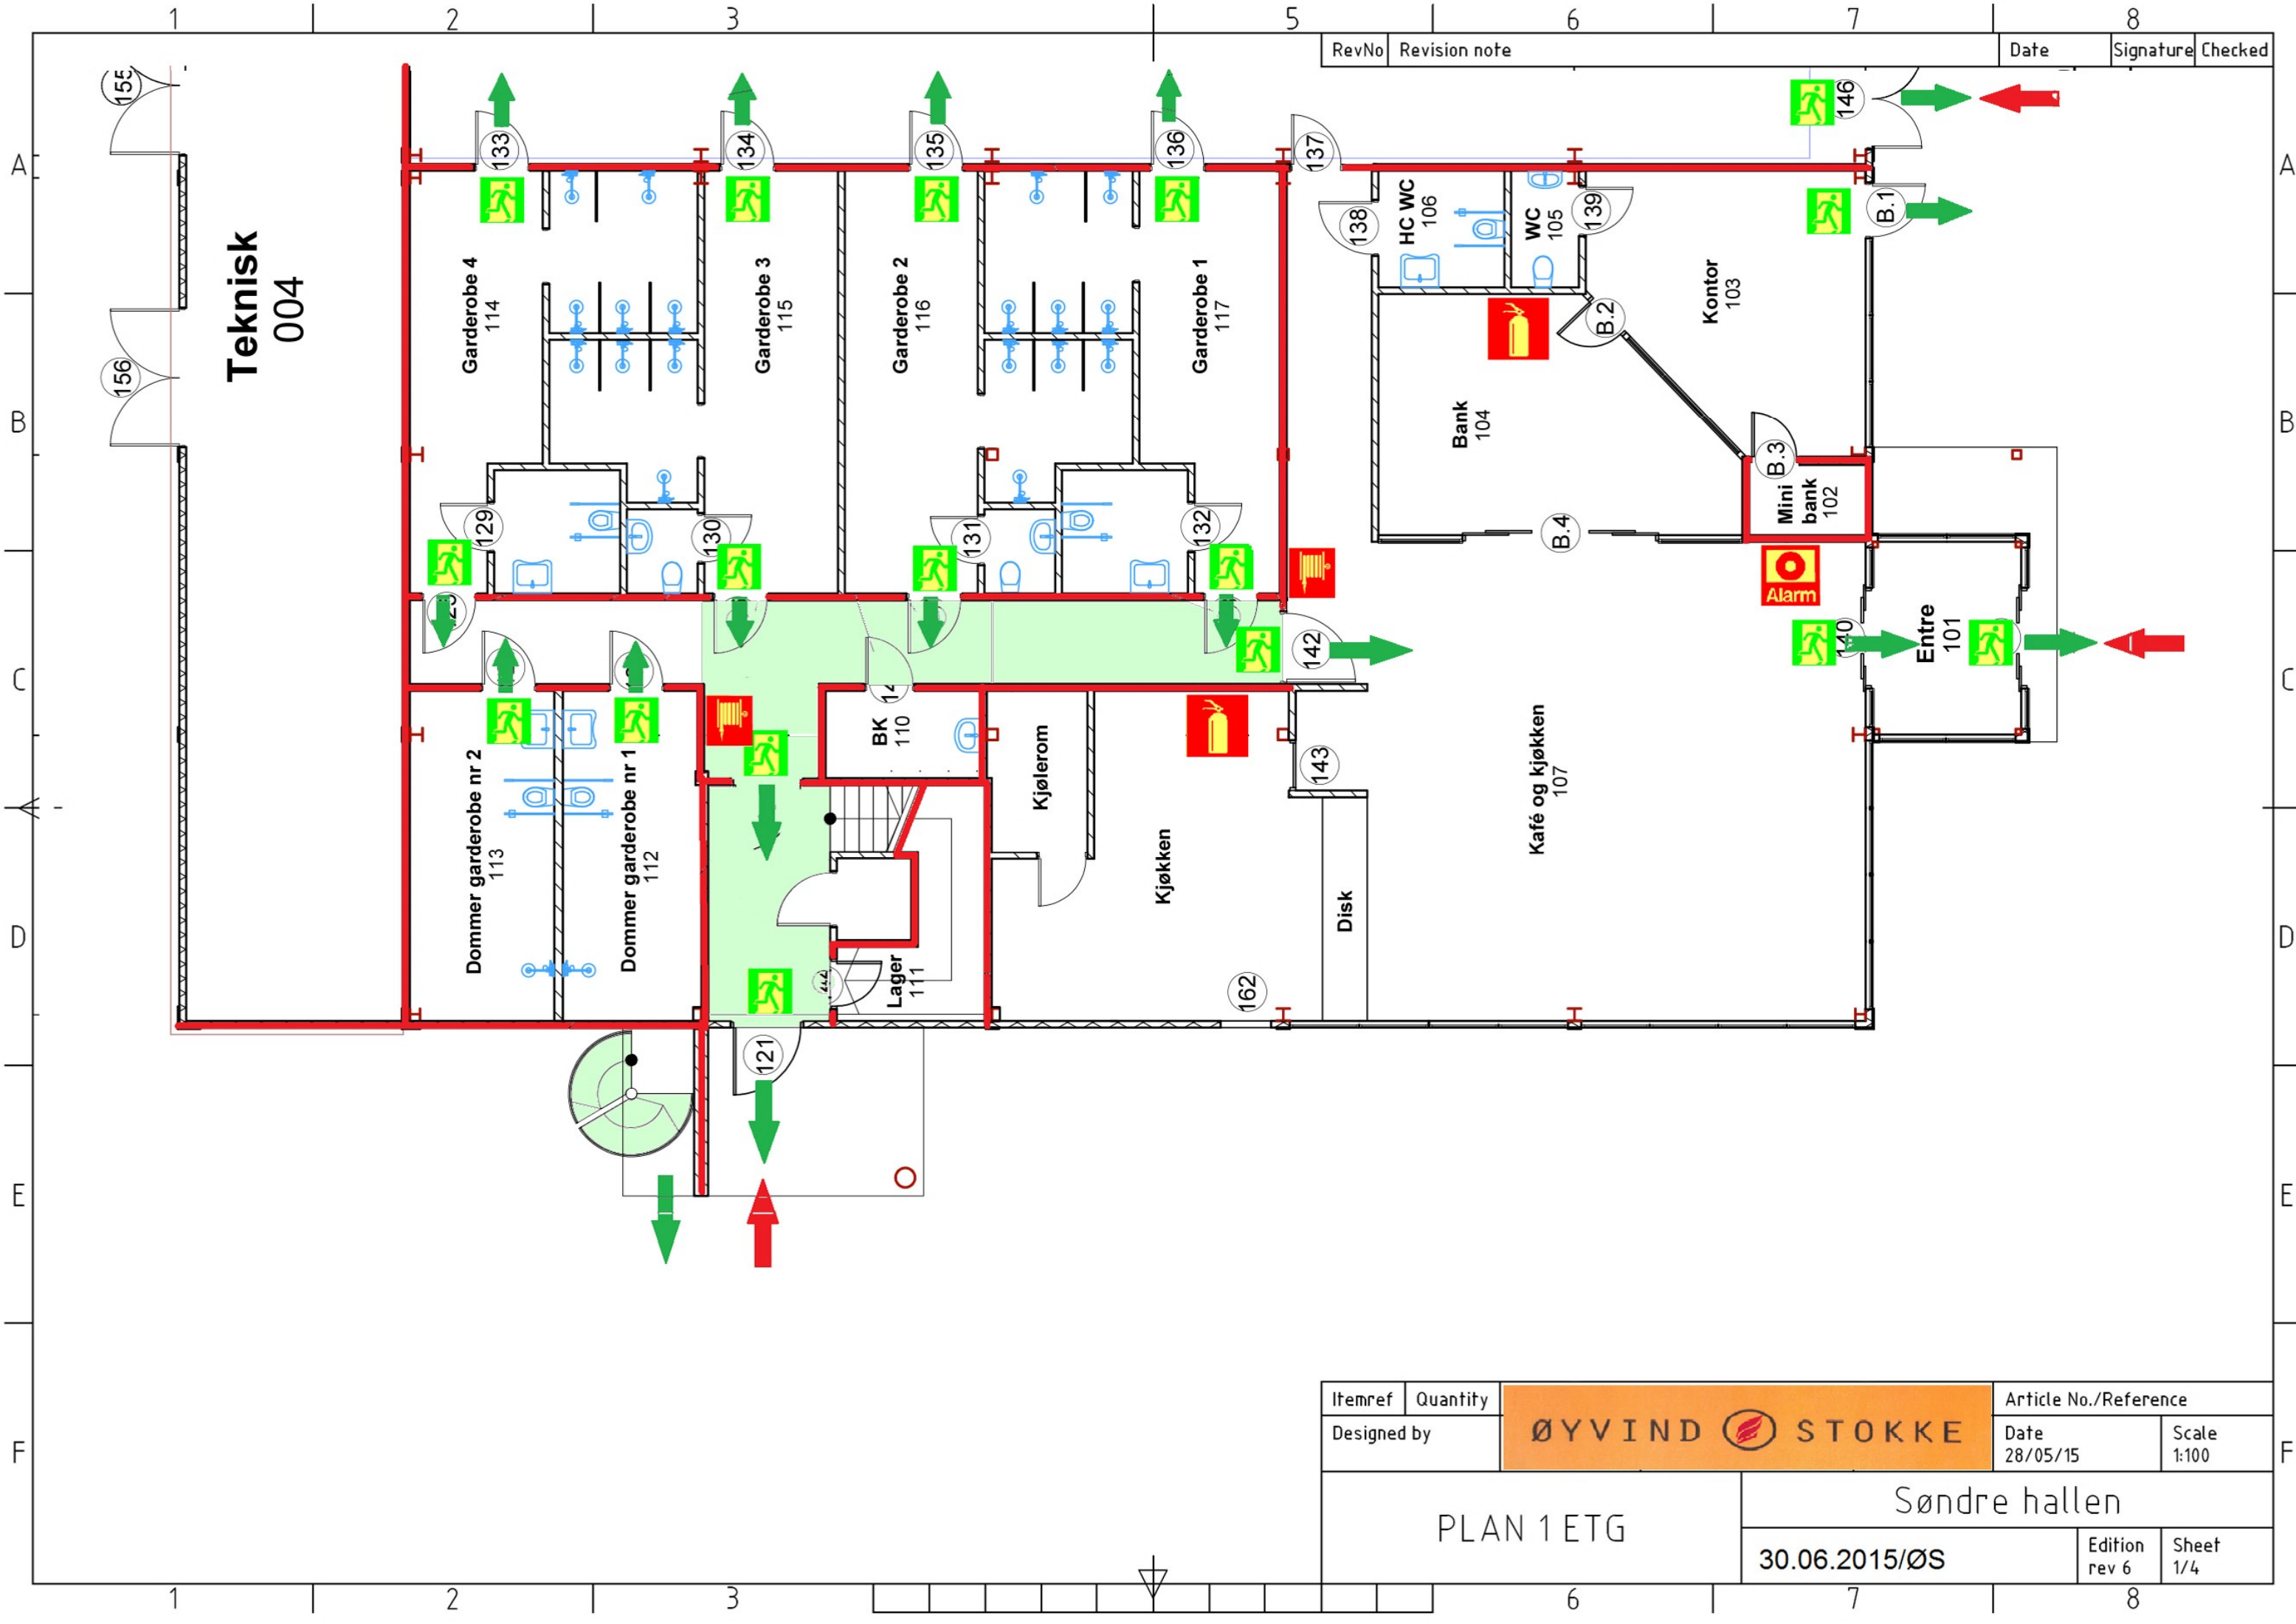

RevNo	Revision note	Date	Signature	Checked
-------	---------------	------	-----------	---------

Teknisk
004

Itemref	Quantity		Article No./Reference	
Designed by			Date 28/05/15	Scale 1:100
PLAN 1 ETG			Søndre hallen	
30.06.2015/ØS			Edition rev 6	Sheet 1/4

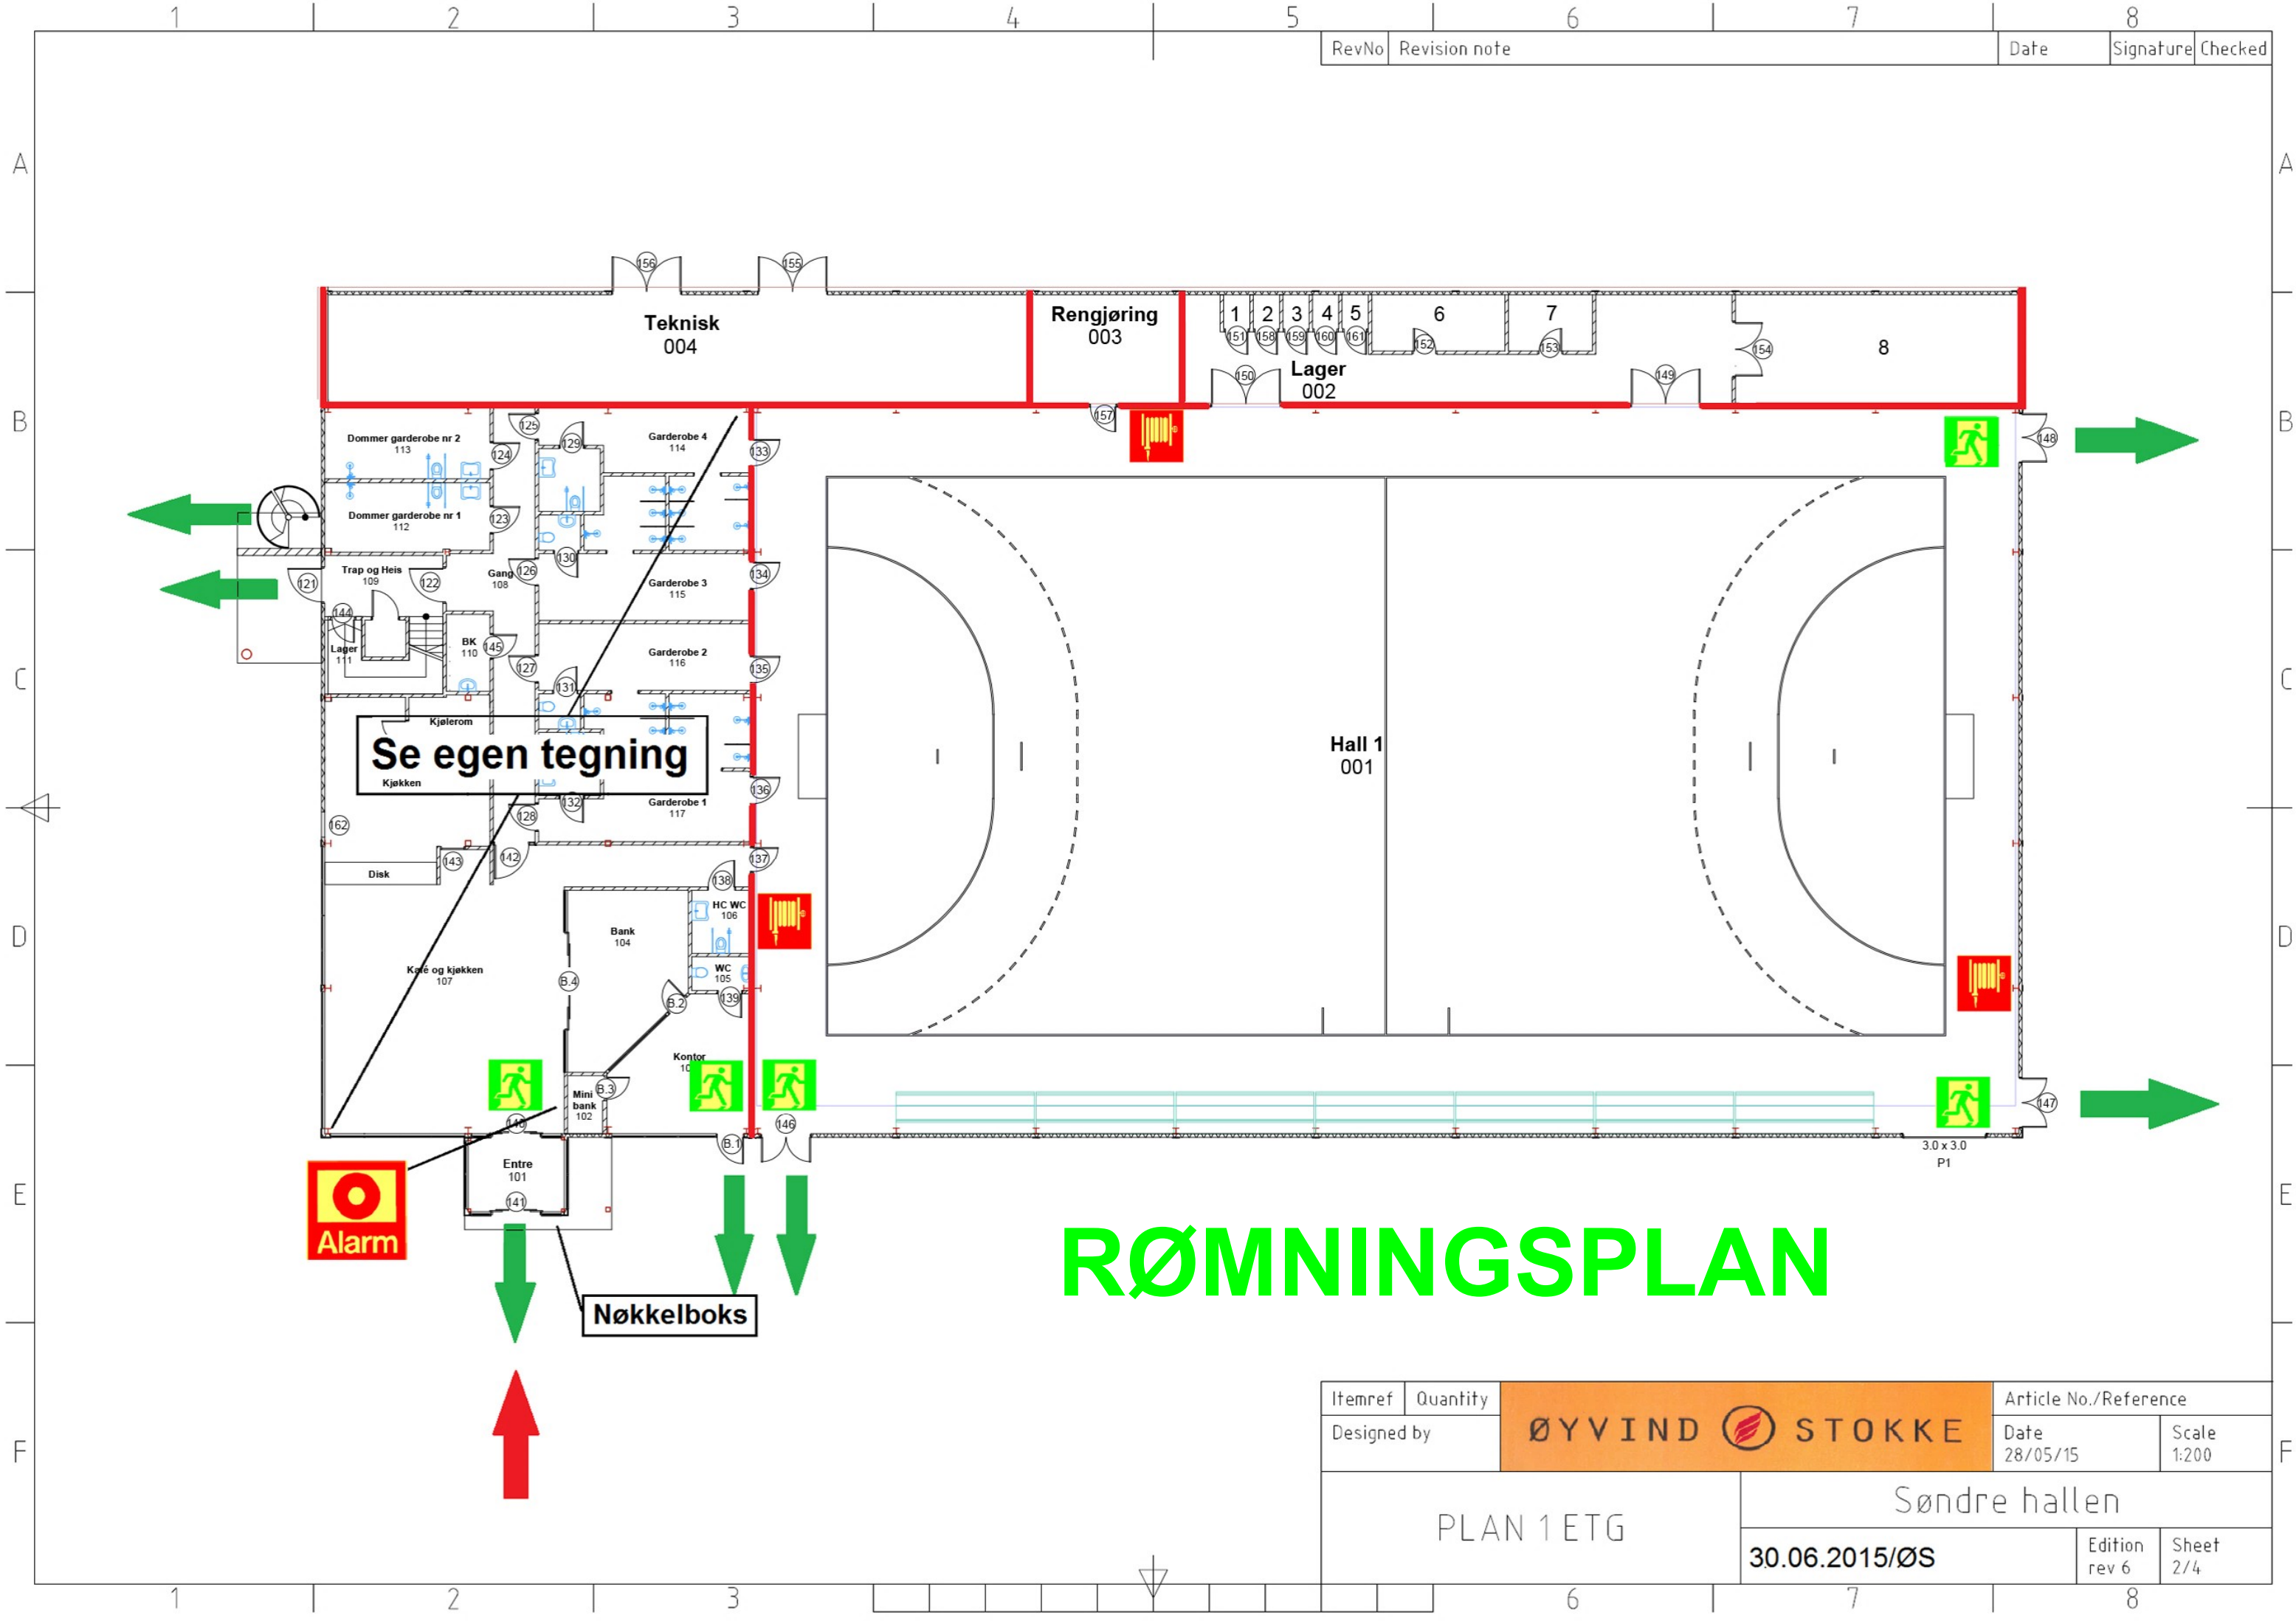

Se egen tegning
Kjøkken



Alarm

Nøkkelboks

RØMNINGSPLAN

Itemref	Quantity		Article No./Reference	
Designed by			Date	Scale
PLAN 1 ETG		Søndre hallen		
		30.06.2015/ØS	Edition rev 6	Sheet 2/4